



Drawing Status:
These drawings have been produced with reference to the CDM Regulations 2015; Regulation 9.

These Drawings are for planning approvals and are not to be used for construction purposes. It is the responsibility of the contractor and client to identify risks associated with the construction stage and to design appropriate measures to mitigate. The risks identified on the PJA Scheme Design Risk Assessment are based on the information available at the time of the design (drawing date) Where shown on PJA Design Drawings, the position of services is based on information provided by other parties at the time of the design and is for guidance only. It is the responsibility of the Client and Contractor to verify the exact position of any services before commencing works on site.

Client Duties:
The client is directed to Regulation 4 of the CDM 2015 Regulations: Client duties in relation to managing projects

Notes:

1. All measurements in metres unless otherwise stated
2. Proposed waiting restriction, lamp column, drainage and street furniture positions are indicative, exact spec and location to be determined at later stage Concept has been drawn using OS base mapping
3. All proposed double yellow line marking are to be 'No Loading at any time'
4. Street furniture highlighted red to be removed (subject to road safety audit)

Key:	
	Footway
	Carriageway/Path Resurfacing
	Raised Table
	Planting
	Uncontrolled Crossing Tactile Paving
	Controlled Crossing Tactile Paving
	Corduroy (Hazard) Tactile Paving
	Sinusoidal Road Hump
	Proposed Kerb
	Proposed Dropped Kerb
	Existing Kerb
	Existing Line Marking to be Removed
	Proposed Yellow Line Marking
	Existing / Proposed Tree
	Existing / Proposed Sign & Post
	Existing / Proposed Lamp Column
	Existing / Proposed Gully
	Existing / Proposed Bollard
	Proposed 100mmØ Cycle or Shared-use Sign (placed onto street furniture)
	Existing Street Furniture to be Removed

Rev / Date	Description	Drm	Chk'd



70 Cowcross Street, London, EC4M 6EL

Tel: 020 7253 8902
london@philjonesassociates.co.uk
www.philjonesassociates.co.uk

Client
Newcastle City Council

Project
Streets for People


Drawing
**Ravenswood Road
School Access Improvements
Sheet 02 of 02**

Drawn by: JMQ_08/05/17 Scale: 1:500 @ A3

Checked by: -

Drawing No. 02503C-S4P-HO-C-01-02 Revision -

© Crown copyright and database rights 2016
Ordnance Survey 10001596

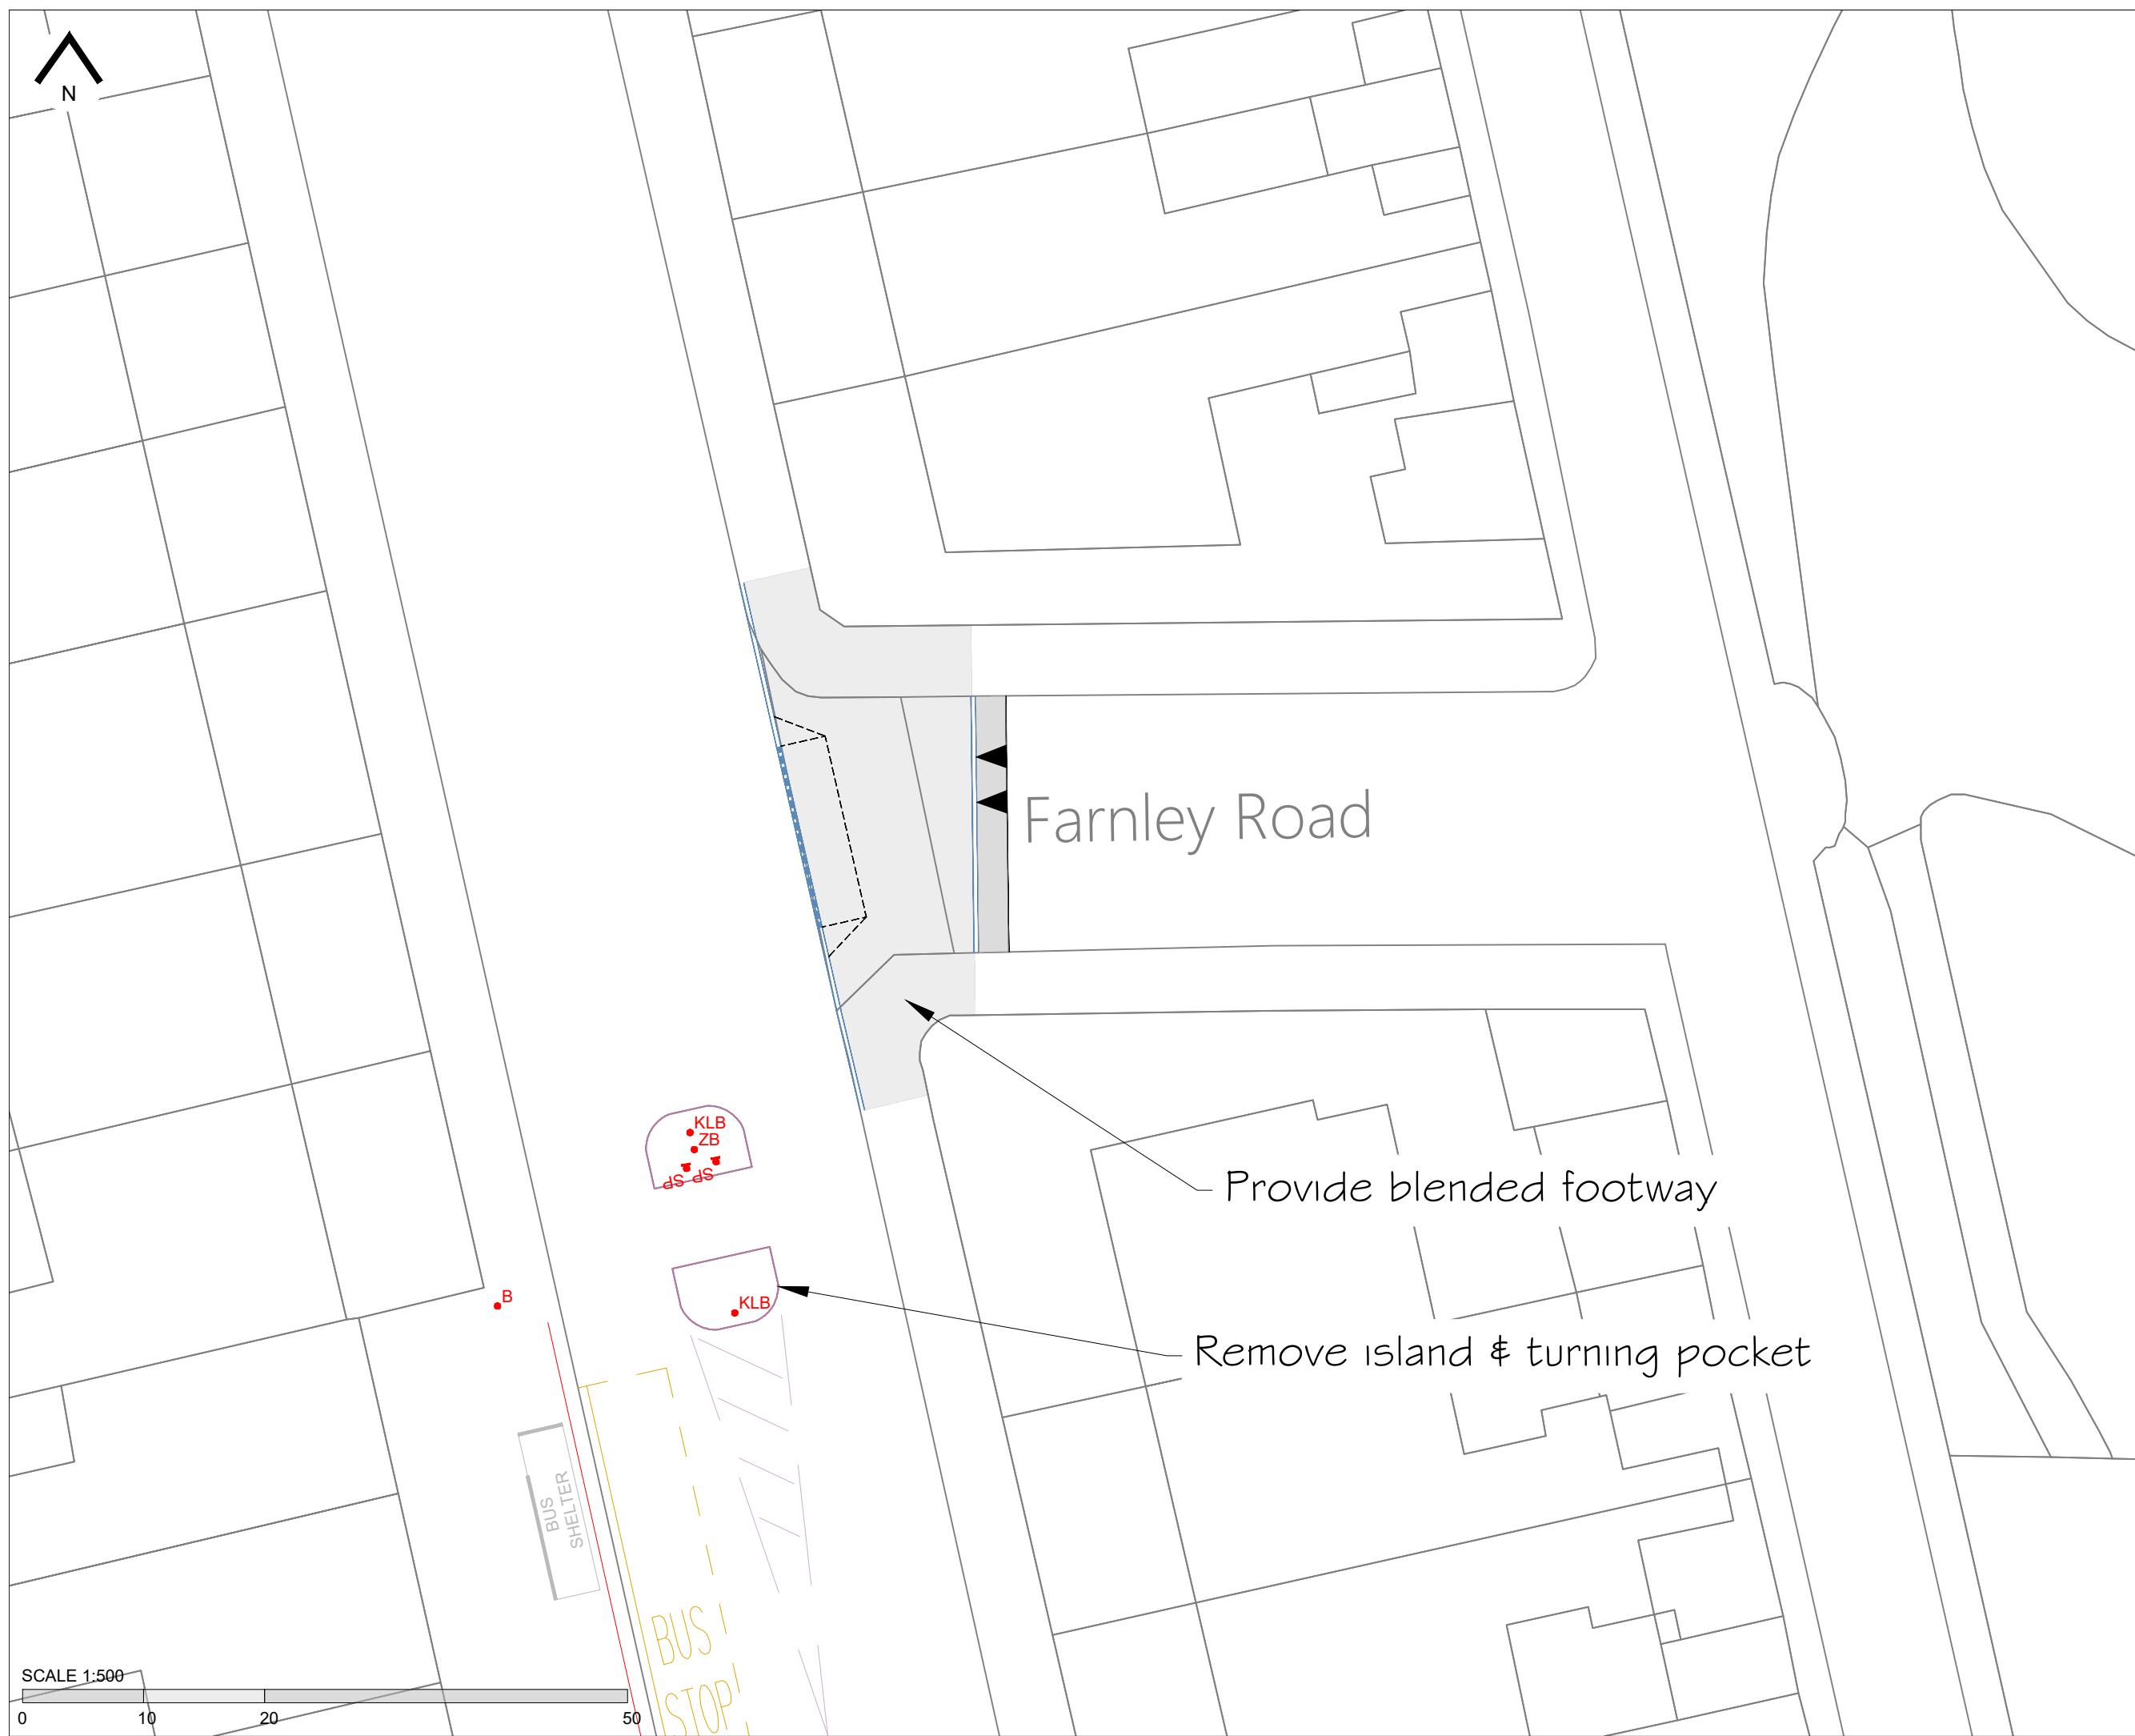

Farnley Road

Provide blended footway

Remove island & turning pocket

BUS SHELTER

BUS STOP!

